


Zbrojenie płyty stropowej nad I piętrzem w osiach 1-3/A-J
- Zbrojenie górne
skala 1:50

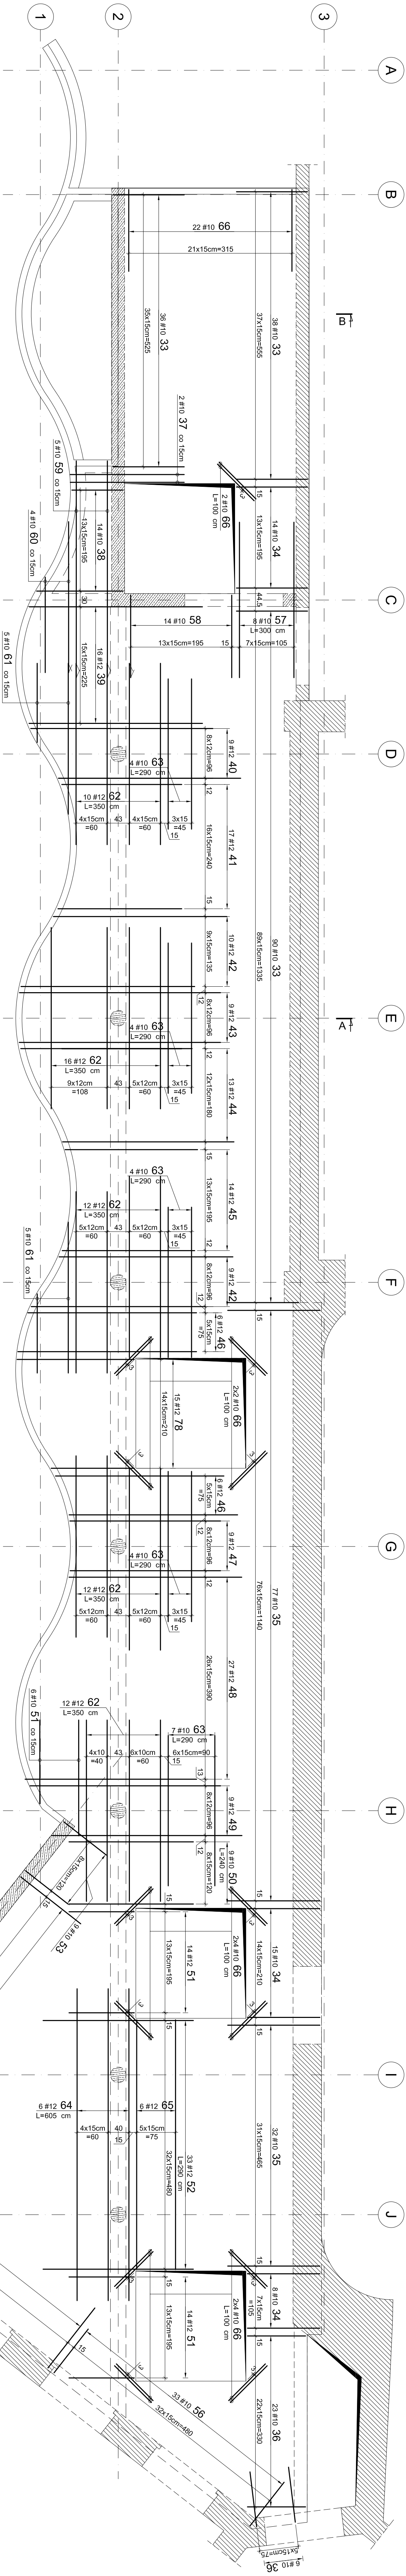

WYKAZ STALI ZBROJENIOWEJ											
№		Ø	#	Rodzaj betonu	A-IIIIN (R5000V)						UWAGI
					#5	#8	#10	#12	#16	#20	
Zbrojenie górne											
33	10	1,85	164			303,4					
34	10	2,33	37			86,21					
35	10	2,26	109			246,34					
36	10	2,28	29			5,96					
37	10	2,68	2			5,36					
38	10	2,28	14								
39	12	3,83	16			31,92					
39	12	3,83	16			61,28				di średnia	
40	12	3,99	9			55,91					
41	12	3,83	19			72,77					
42	12	3,83	19			42,17					
43	12	4,36	9			39,24					
44	12	3,78	13			49,14					
45	12	3,93	14			42,76					
46	12	3,93	14			42,76					
47	12	3,98	9			30,42					
48	12	3,81	27			102,87					
49	12	4,15	9			37,35					
49	12	4,15	9			21,6				pręt prosty	
50	10	2,40	28			48,44					
51	10	2,40	28			95,7				pręt prosty	
52	12	2,92	39								
53	10	1,82	9			13,66					
54	10	1,85	88			171,6					
55	10	1,93	41			171,6					
56	10	1,93	41			171,6					
57	10	3,00	8			24					
58	10	2,06	36			74,16				pręt prosty	
59	10	4,64	4			23,2					
60	10	2,82	10			66,7					
61	10	2,82	10			26,6				di średnia	
62	12	3,90	62			217				pręt prosty	
63	10	2,90	23			66,7				pręt prosty	
64	12	6,05	6			36,3				pręt prosty	
65	12	3,72	22			34,52					
66	12	3,72	22			22				pręt prosty	
67	6	360,00	1								
67	6	0,71	170			120,7				pręt prosty	
78	12	2,89	15			43,35				di całkowita	
Zbrojenie dolne											
Ciepły wiatr słoneczny [kg]					0,30	1310,08	1038,00	0,02	0,00		
Ciepły wiatr słoneczny [kg]					106,7	0,395	868,3	922,4	0,0	0,0	
Ciepły wiatr słoneczny [kg]					183,7						
Zbrojenie ramowe											
Ciepły wiatr słoneczny [kg] <th colspan="6">1637 [kg]</th>					1637 [kg]						
Zbrojenie atyk											
Ciepły wiatr słoneczny [kg]					650					di całkowita	
65	6	660,00	1		529,2						
66	6	2,02	250		125						
67	6	0,25	500								
71	8	2,84	75		215,84	0,00	0,00	0,00	0,00		
Zbrojenie ramowe											
Ciepły wiatr słoneczny [kg]					125,00	1401,04	0,00	0,00	0,00	0,00	
Ciepły wiatr słoneczny [kg]					0,22	0,395	0,67	0,88	1,58	2,47	
Ciepły wiatr słoneczny [kg]					2,6	55,54	581			0,0	
Zbrojenie ramowe											
Ciepły wiatr słoneczny [kg] <th colspan="6">581 [kg]</th>					581 [kg]						
Zbrojenie wiatrowni W1-W4											
72	12	330,00	1		79,2			330		di całkowita	
73	6	1,00	6		1,00						
74	6	1,00	6		1,00						
75	6	0,96	40		38,4						
76	6	1,68	80		134,4	0,00	0,00	330,00	0,00	0,00	
Zbrojenie ramowe											
Ciepły wiatr słoneczny [kg]					0,22	0,395	0,67	0,88	1,58	2,47	
Ciepły wiatr słoneczny [kg]					71,0	0,0		253,0	0,0	0,0	
Ciepły wiatr słoneczny [kg]											
Ciepły wiatr słoneczny [kg]					384 [kg]						